


Profil podłużny kanału B Skala 1 :

Skala 1 :

Skala 1 :

Skala 1 :

(St bet Ø 1000 nr 3 -- St. PP-b Ø 315 nr

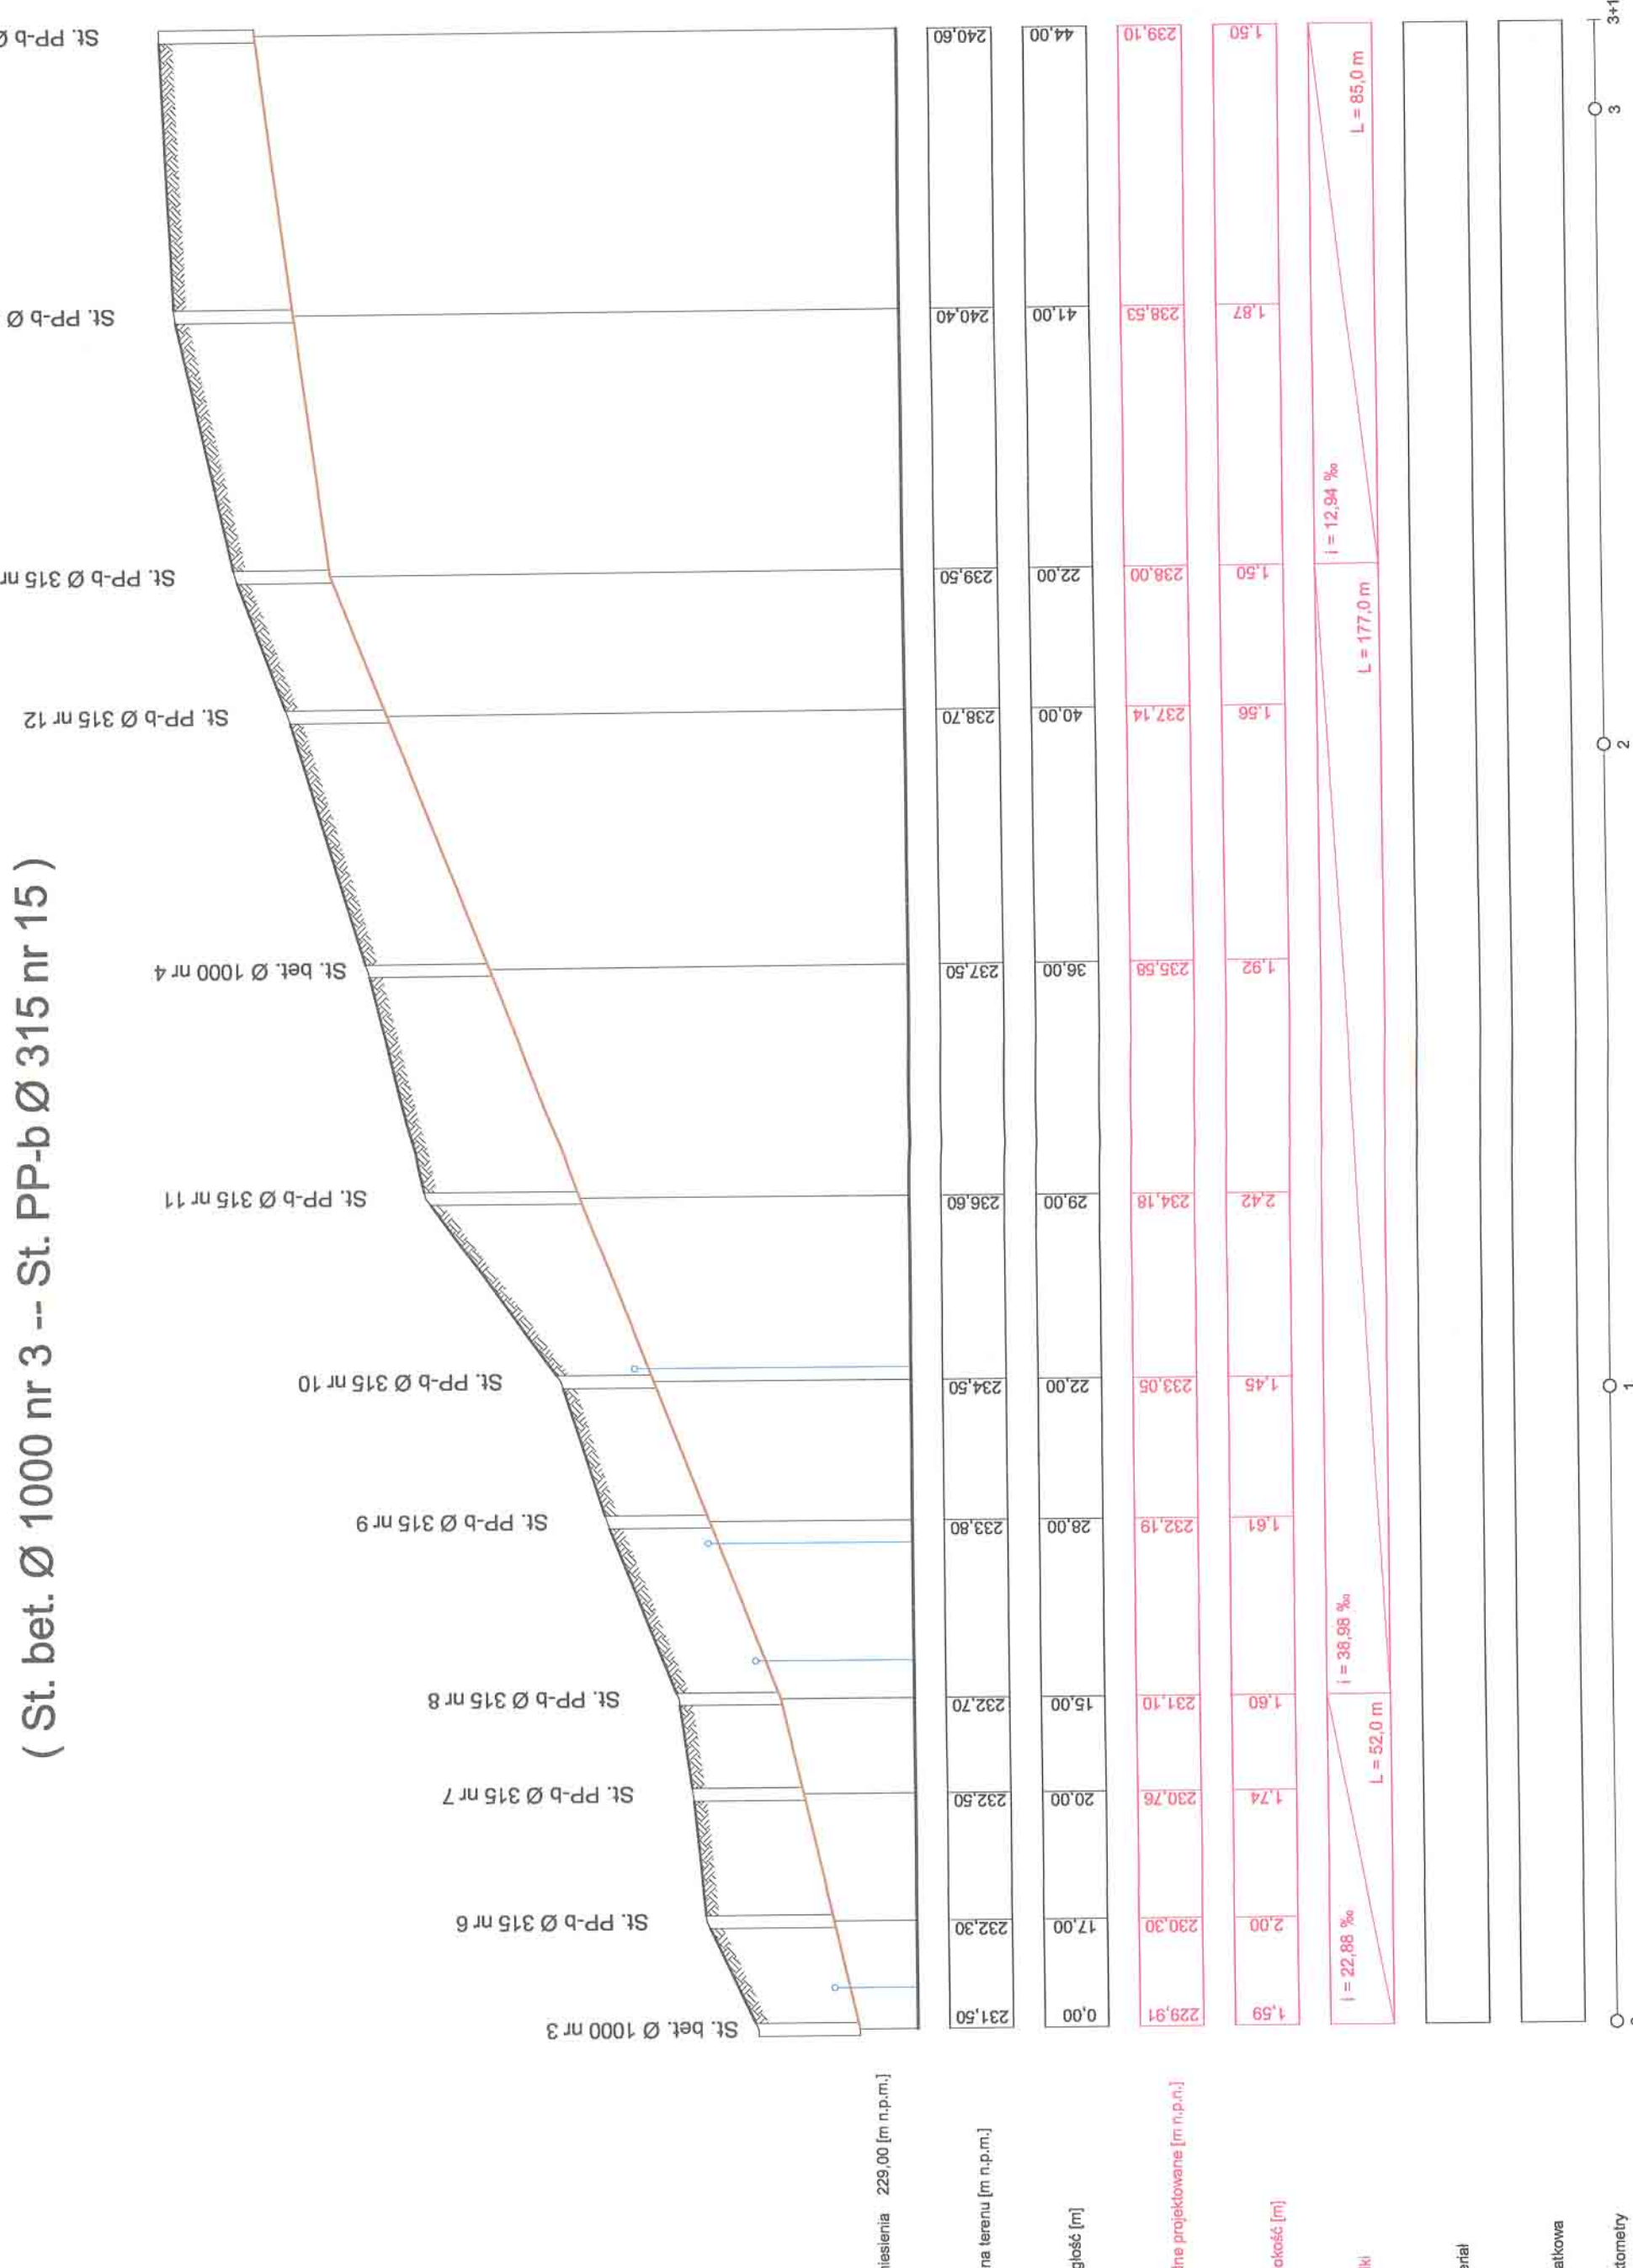




